


Finishes by Floor SQFT			4/25/2018
Floor	Drawing Sheet/Area	Finish	SQFT
1	AF201A/1st Floor West		10,423
		Carpet	5,614
		Terrazzo	3,409
		VCT	0
		Tile	620
		Concrete	339
		Stair Terrazo	441
		Lab VCT	0
1	AF201B/1st Floor East		9,027
		Carpet	5,006
		Terrazzo	1,596
		VCT	1,068
		Tile	91
		Concrete	1,266
		Stair Terrazo	0
		Lab VCT	0
2	2nd Floor West & East		11,916
		Carpet	5,738
		Terrazzo	2,522
		VCT	1,531
		Tile	958
		Concrete	730
		Stair Terrazo	437
		Lab VCT	0
3	3rdFloor West & East		17,654
		Carpet	6,402
		Terrazzo	2,718
		VCT	1,433
		Tile	514
		Concrete	730
		Stair Terrazo	437
		Lab VCT	5,420
4	AF204A/4thFloor West		8,748
		Carpet	2,556
		Terrazzo	2,110
		VCT	2,742
		Tile	514
		Concrete	389
		Stair Terrazo	437
		Lab VCT	0
4	AF204B/4thFloor East		9,507
		Carpet	1,638
		Terrazzo	0
		VCT	733
		Tile	170
		Concrete	341
		Stair Terrazo	0
		Lab VCT	6,625
		Building Totals	67,275
		Total Carpet	26,954
		Total Terrazzo	12,355
		Total VCT	7,507
		Total Tile	2,867
		Total Concrete	3,795
		Total Stair Terrazo	1,752
		Total Lab VCT	12,045

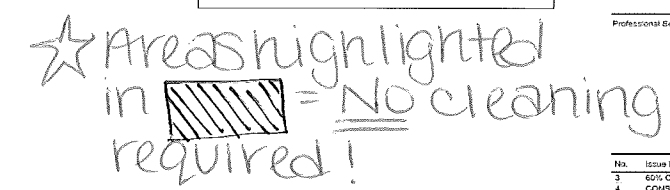


1. Carpet = 5,616 sqft
2. Terrazzo = 3,409 sqft
3. Sealed concrete = 45 sqft
4. Tile = 620 sqft
5. Stair Terrazzo = 441 sqft
6. Stair concrete = 339 sqft

1 Level 1 - FINISH FLOOR PLAN - SECTOR A
1/8" = 1'-0"

- 1 ALL WALLS AND COLUMNS TO BE PAINTED PT-01, 605HS/HE FVSH U/I
- 2 ALL GYPED CEILING AND SOFFITS TO BE PAINTED PT-01, FLAT FVSH U/I
- 3 ALL WALLS TO RECEIVE BASE R-01, 425" HIGH U/I
- 4 REFER TO ELEVATION ELEVATIONS FOR ADDITIONAL FINISH INFORMATION WHERE SEVERAL FINISHES OCCUR ON SAME WALL, SEE ELEVATION FOR SPECIFICATION.
- 5 PROVIDE MEGAPHONE WINDOW COVERINGS AT ALL EXTERIOR WINDOWS U/I. REFER TO DRAWINGS FOR LOCATION OF BLACK OUT AND DARKENING SHADES
- 6 REFER TO DOOR SCHEDULE FOR DOOR FINISHES. ALL MULLION MOLD DOOR FRAMES SHALL BE PAINTED PT-01, SEMI-GLOSS FVSH U/I
- 7 DENOTES CHANGE IN FLOORING MATERIALS
- 8 ALL CHANGES IN FLOOR MATERIAL TO OCCUR AT CENTER LINE OF DOOR U/I
- 9 ALL PUBLIC ELEVATOR CABS TO HAVE TERRAZZO FLOORS (T-01) ALL SERVICE ELEVATORS TO HAVE MATCHED PLATE TERRAZZO
- 10 WALL, FLOOR AND CEILING FINISH FOR MANUFACTURER STANDARDS
- 11 PROVIDE RUBBERING JOINT AT FLOOR LEVEL. TRANSITIONS COLOR TO MATCH SUB.
- 12 ALL COLUMNS IN TERRAZZO AREA TO RECEIVE PRECAST TERRAZZO BASE
- 13 ALL SIDES OF COLUMNS TO BE PAINTED PT-01 U/I
- 14 LAB COLUMNS TO BE PAINTED PT-01 U/I
- 15 MULTIPLE FINISHES ON WALLS. REFER TO ADDITIONAL FINISHES SHEET A1115 AND A1116 FOR SPECIFIC FINISHES AND LOCATIONS.

	TERRAZZO (FIELD COLOR) T-01
	TERRAZZO (ACCENT COLOR) T-02
	TERRAZZO (ACCENT COLOR) T-03
	BBT (FIELD COLOR) BBT-01
	BBT (ACCENT COLOR) BBT-02
	BBT (ACCENT COLOR) BBT-03
	BBT (EYEWASH COLOR) BBT-04

AF201A

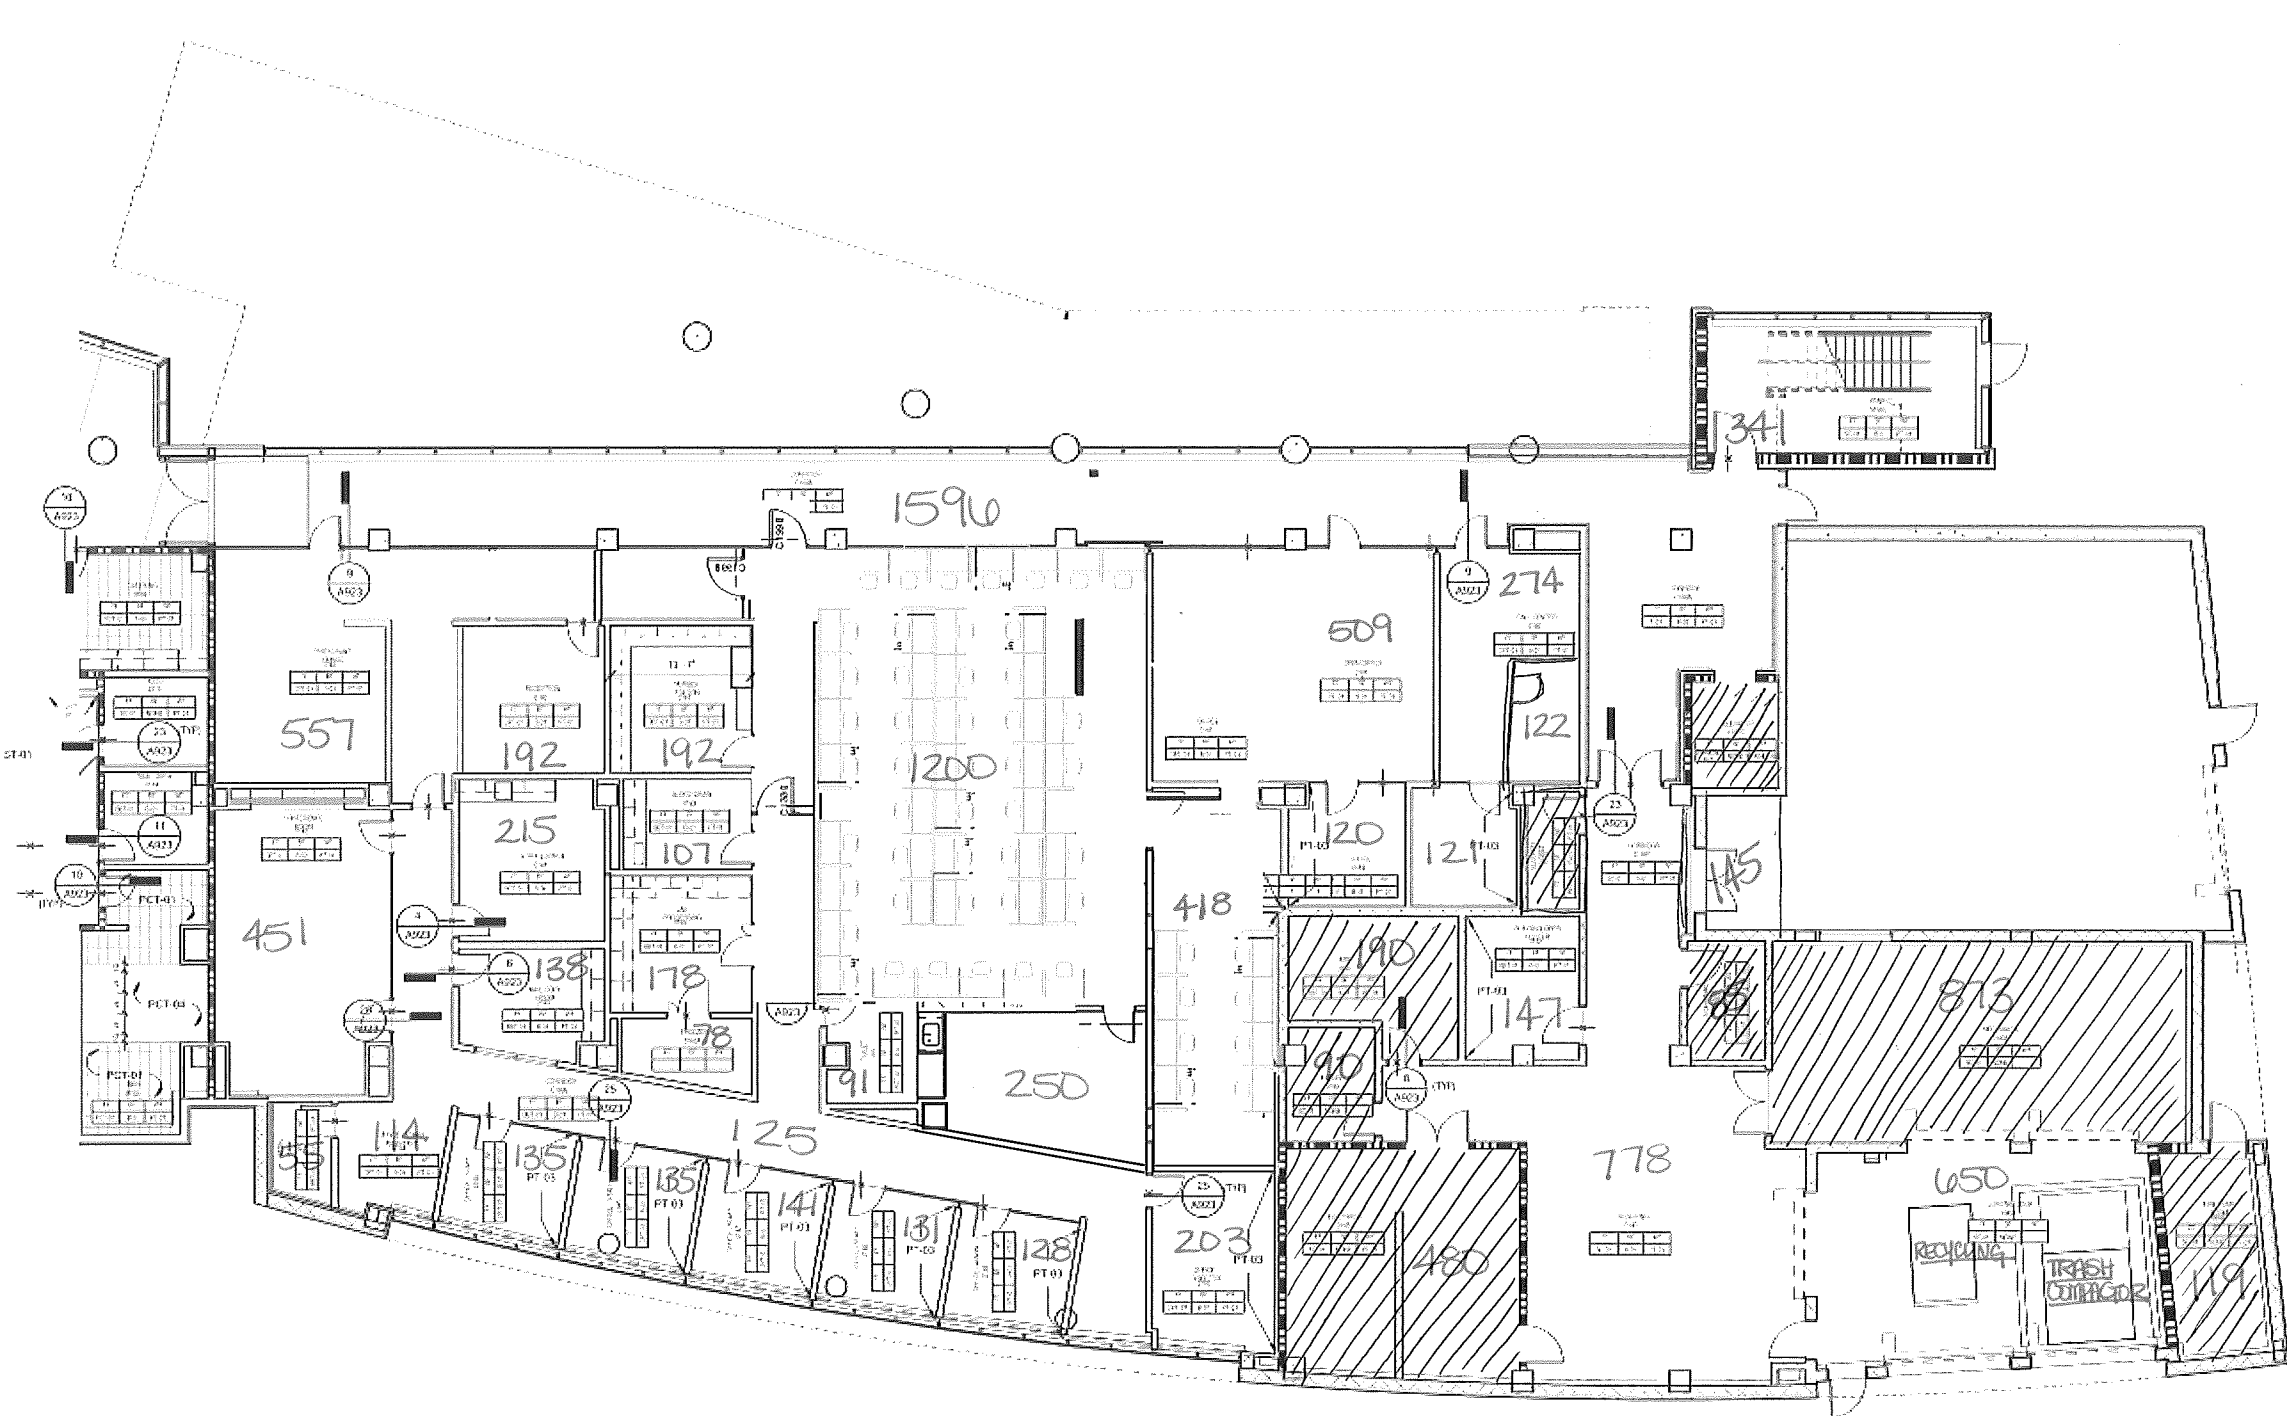


- 13. WALL FLOOR AND CEILING FINISH PER MANUFACTURER STANDARDS
- 17. FLOOR RUBBERING AND AT FLOOR LEVEL TRANSITIONS COLOR TO MATCH
- 12. ALL JOINTS IN TERRAZZO AREA TO RECEIVE PRECAST TERRAZZO BASE
- 13. ALL SIDES OF COLUMNS TO BE PAINTED PT 02 JON
- 14. 20 COLUMNS TO BE PAINTED PT 02 JON
- 15. MULTIPLE FINISHES ON WALLS REFER TO ADD TO FINISH ELEVATION SHEET

FINISH PLAN HATCH PATTERN LEGEND	
	TERRAZZO (FIELD COLOR) T-01
	TERRAZZO (ACCENT COLOR) T-02
	TERRAZZO (ACCENT COLOR) T-03
	BBT (FIELD COLOR) BBT-01
	BBT (ACCENT COLOR) BBT-02
	BBT (ACCENT COLOR) BBT-03
	BBT (JEWELRY COLOR) BBT-04

★ AREAS = No cleaning Required


- 1. TERRAZZO = 1596 sqft
- 2. CARPET = 5006 sqft
- 3. VCT = 1068 sqft
- 4. Tile = 91 sqft
- 5. sealed concrete = 925 sqft
- 6. Stair concrete = 341 sqft

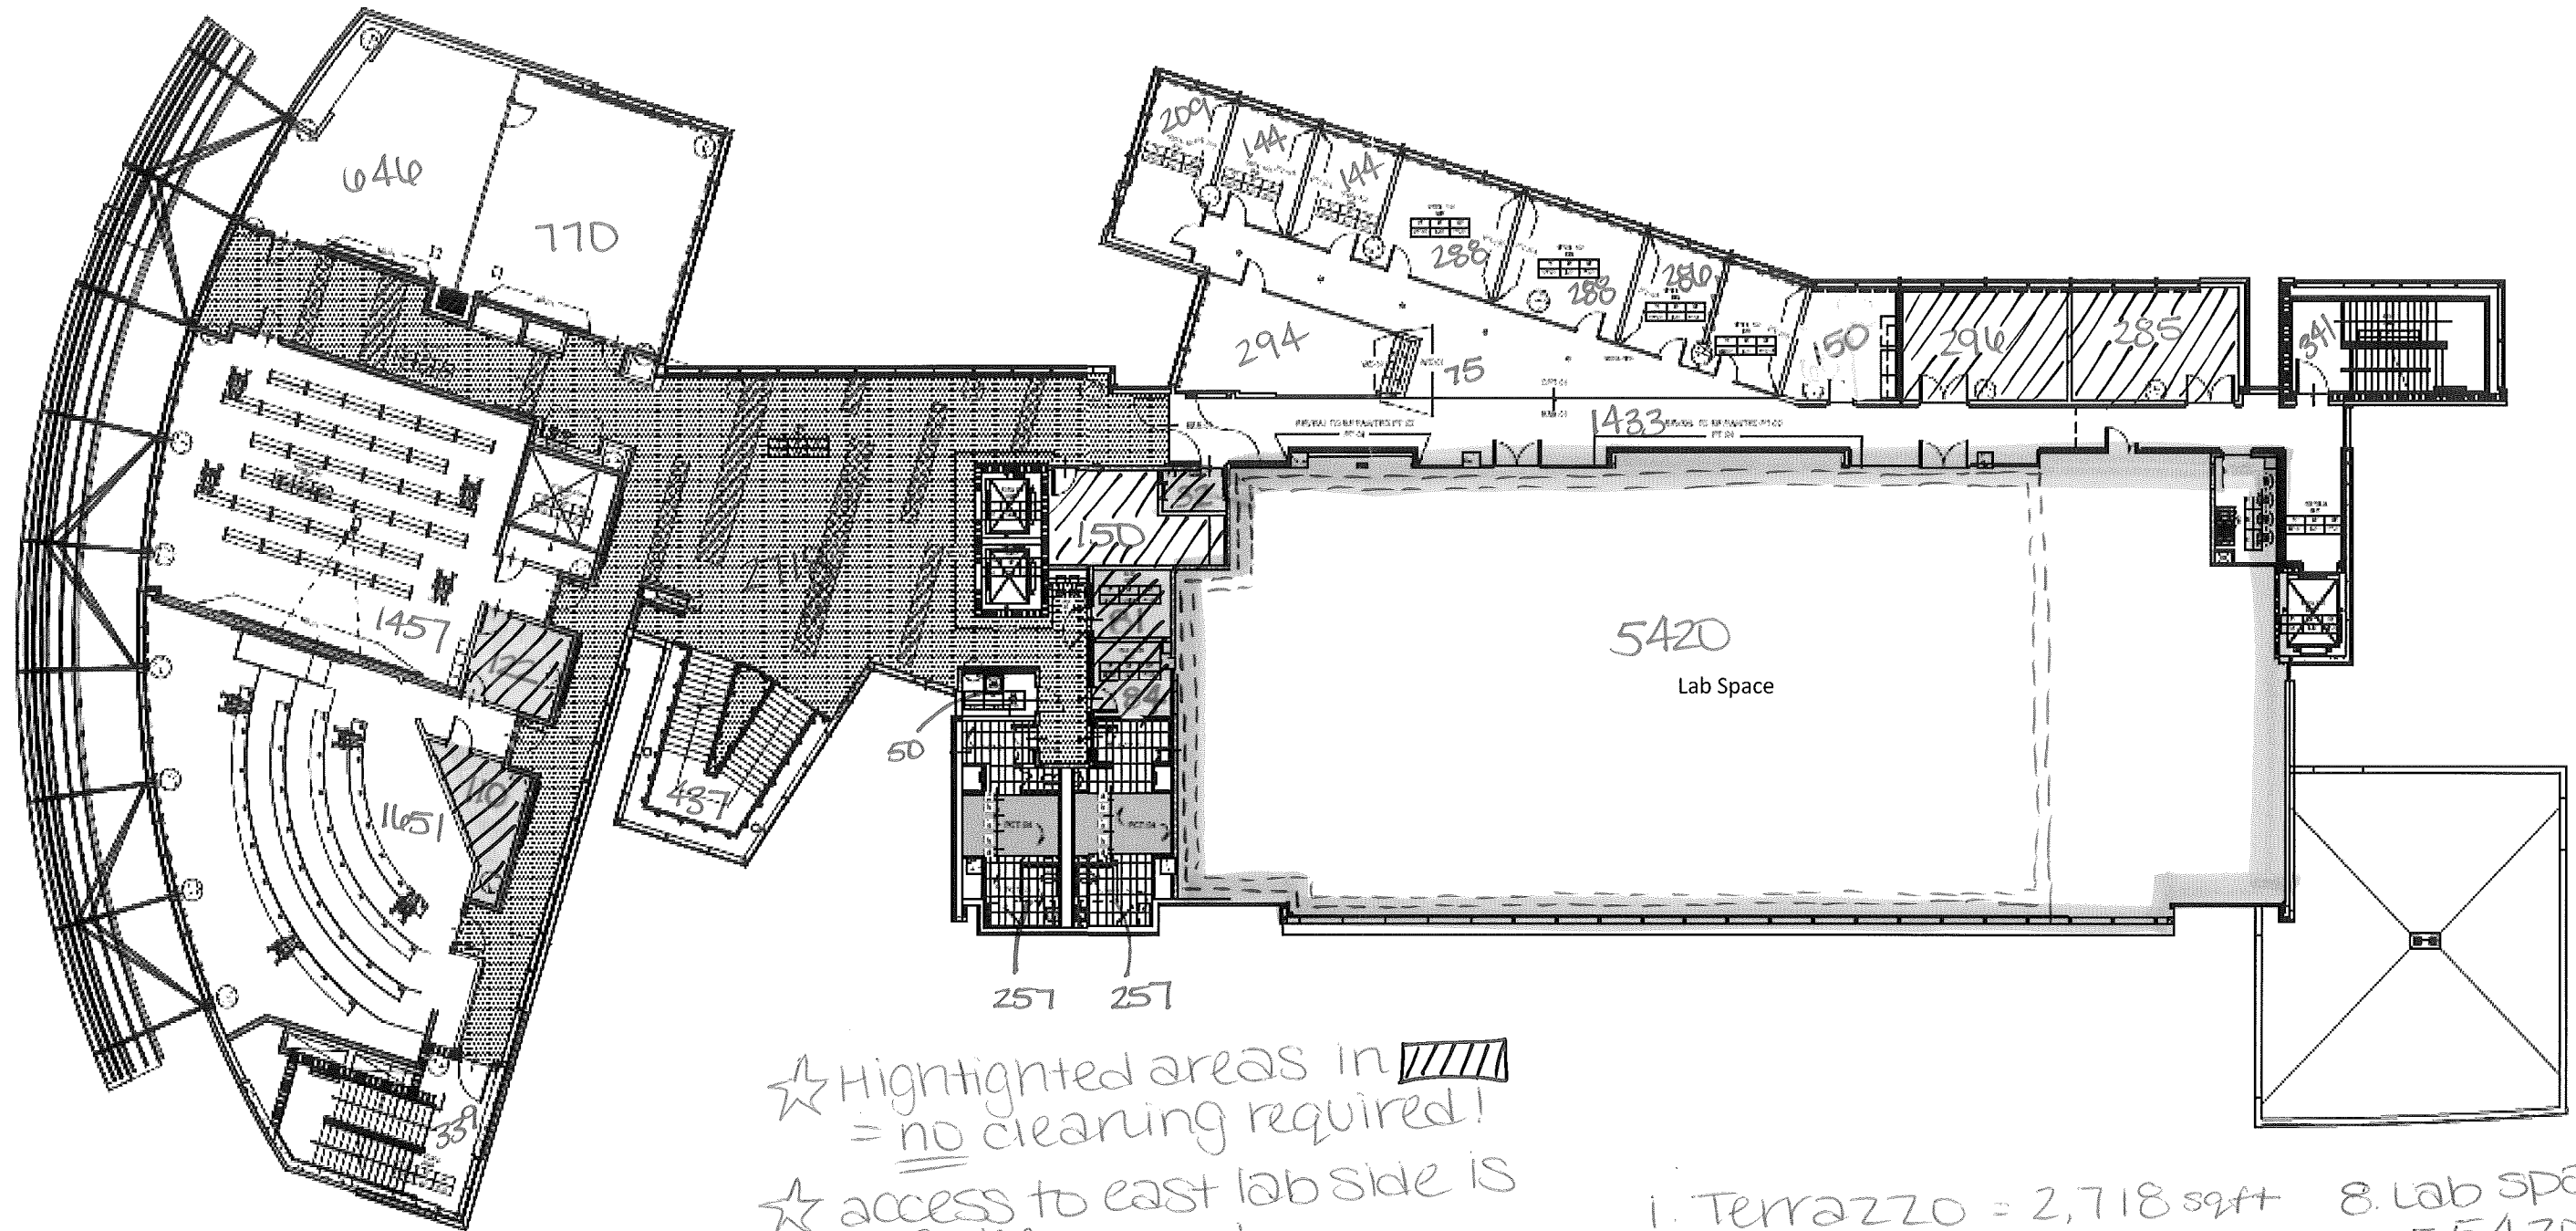

- ☆ Hightlighted areas in = no clearing required!
- ☆ access to east lab side is w/ Badge Access
- ☆ Lab space (====) = scheduled cleaning times only

Level 3

1. Terrazzo = 2,718 sqft
2. Carpet = 6402 sqft
3. VCT = 1433 sqft
4. Tile = 514 sqft
5. Stair concrete = 680 sqft
6. Stair Terrazzo = 437 sqft
7. sealed concrete = 50 sqft
8. Lab space (VCT) = 5,420 sqft

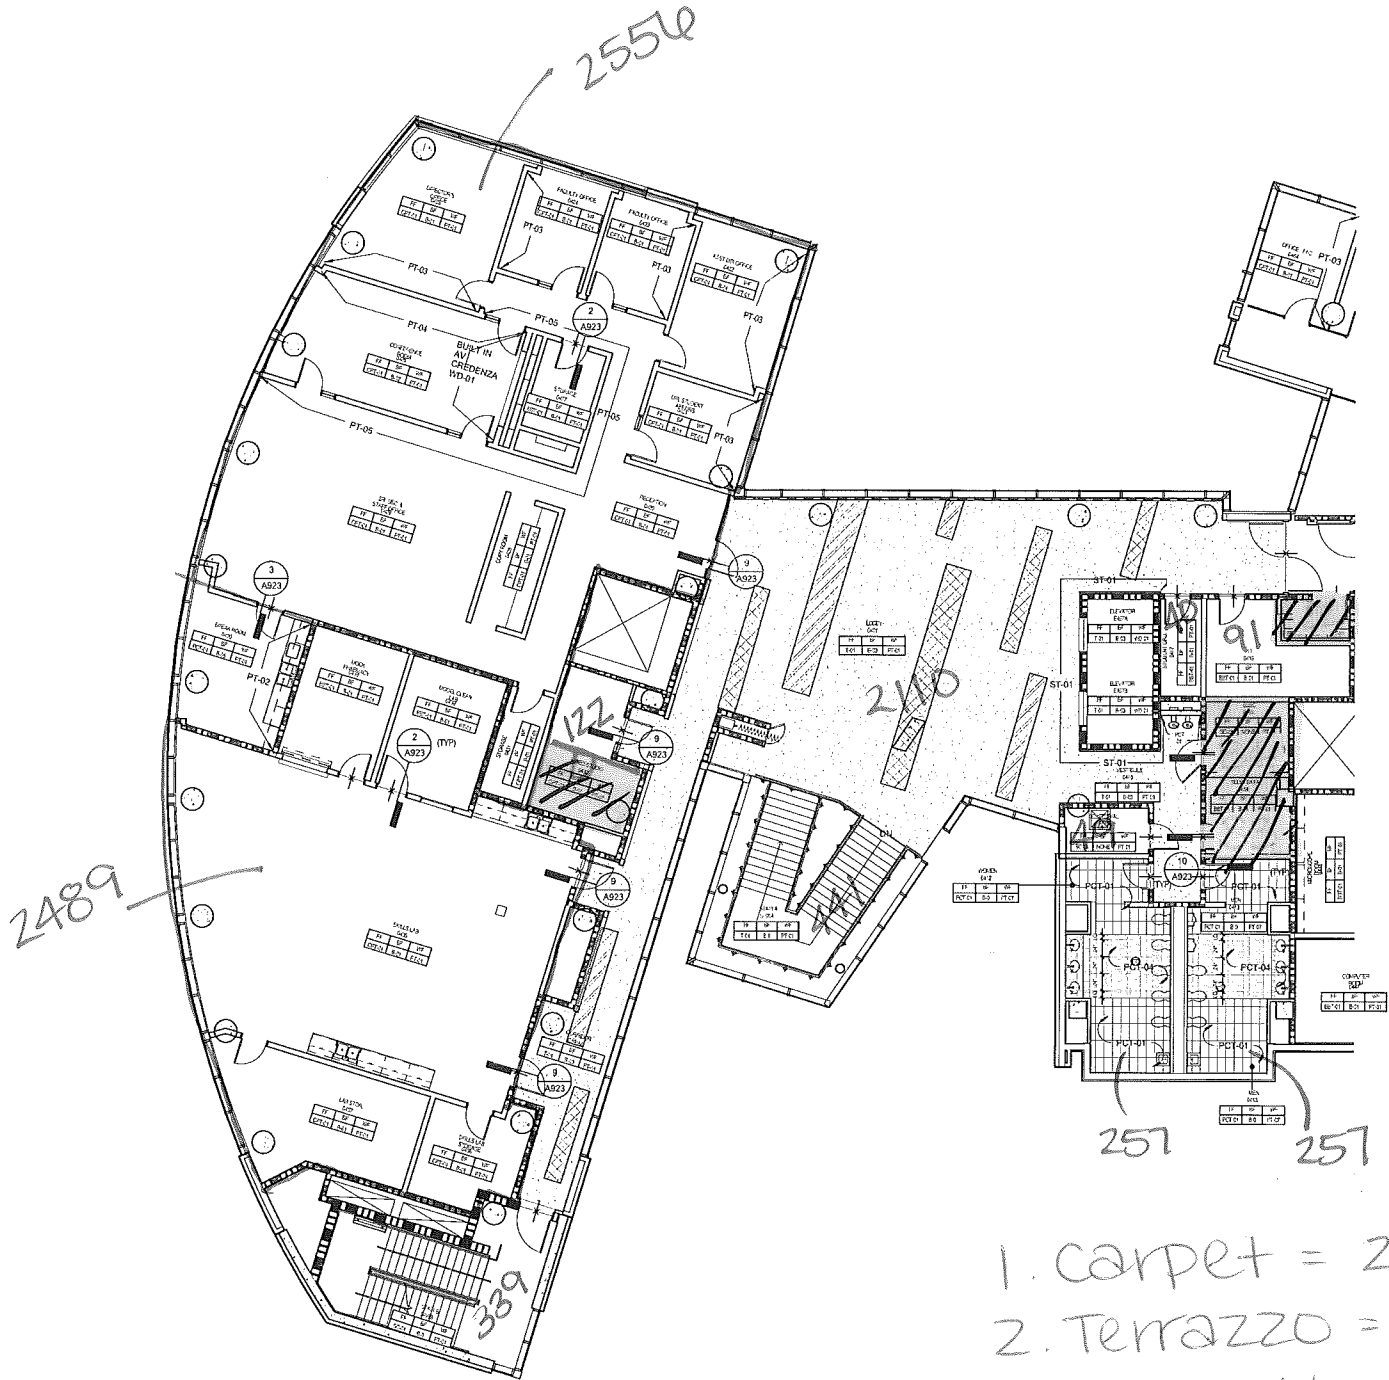

REFERENCED FINISH PLAN NOTES	
1	ALL WALLS AND COLUMNS TO BE PAINTED PT-01, EGGSHELL FINISH, UOIN
2	ALL GYP ED CEILINGS AND SOFFITS TO BE PAINTED PT-06, FLAT FINISH, UOIN
3	ALL WALLS TO RECEIVE BASE B-01, 425' HIGH UOIN
4	REFER TO INTERIOR ELEVATIONS FOR ADDITIONAL FINISH INFORMATION WHERE SEVERAL FINISHES OCCUR ON SAME WALL, SEE ELEVATION FOR CLARIFICATION
5	PROVIDE MESH SHADE WINDOW COVERINGS AT ALL EXTERIOR WINDOWS UOIN REFER TO DRAWINGS FOR LOCATION OF BLACK OUT AND DARKENING SHADES
6	REFER TO DOOR SCHEDULE FOR DOOR FINISHES, ALL HOLLOW METAL DOOR FRAMES SHALL BE PAINTED PT-01, SANGREDOSS FINISH UOIN
7	DEVIATES CHANGE IN FLOORING MATERIALS
8	ALL CHANGES IN FLOOR MATERIAL TO OCCUR AT CENTER LINE OF DOOR UOIN
9	ALL PUBLIC ELEVATOR CABS TO HAVE TERRAZZO FLOORS (T-01) ALL SERVICE ELEVATORS TO HAVE DIAMOND PLATE FLOOR
10	WALL, FLOOR AND CEILING FINISH PER MANUFACTURER STANDARDS
11	PROVIDE RUBBER MOSING AT FLOOR LEVEL TRANSITIONS, COLOR TO MATCH B-01
12	ALL COLUMNS IN TERRAZZO AREA TO RECEIVE PRECAST TERRAZZO BASE
13	ALL SIDES OF COLUMNS TO BE PAINTED PT-01 UOIN
14	LAB COLUMNS TO BE PAINTED PT-02 UOIN
15	MULTIPLE FINISHES ON WALLS, REFER TO ALUMINUM ELEVATIONS SHEET A1118 AT B-01110 FOR SPECIFIC FINISHES AND LOCATIONS

FINISH PLAN HATCH PATTERN LEGEND	
	TERRAZZO (FIELD COLOR) T-01
	TERRAZZO (ACCENT COLOR) T-02
	TERRAZZO (ACCENT COLOR) T-03
	BBT (FIELD COLOR) BBT-01
	BBT (ACCENT COLOR) BBT-02
	BBT (ACCENT COLOR) BBT-03
	BBT (EYEWASH COLOR) BBT-04

1. Carpet = 2,556 sqft
2. Terrazzo = 2,110 sqft
3. Tile = 514 sqft
4. stair concrete = 339 sqft
5. stair Terrazzo = 441 sqft
6. Sealed concrete = 49 sqft
7. VCT = 2,742 sqft

1 Level 4 - FINISH FLOOR PLAN - SECTOR A
1/8" = 1'-0"

Project
UF Research and
Academic Center at Lake
Nona, UF-280


Prepared for
University of Florida

Contract No: 08.29007.00



HOK
One Tampa City Center, Suite 1800
Tampa, FL 33602 USA
t +1 813 229 0300

In Association with
Harris Civil Engineers, LLC
1200 East Hialeah Street, Suite 200, Orlando, FL 32803
Voice: 407.629.4777
Fax: 407.629.7888
AECOM
150 N. Orange Avenue, Suite 200, Orlando, FL 32801
Voice: 407.843.6552
Fax: 407.859.1789
Walter P. Moore and Associates, Inc.
201 E. Kennedy Blvd., Suite 300, Tampa, FL 33602
Voice: 813.221.2424
Fax: 813.221.2289
Affiliated Engineers SE, Inc.
3001 W. Wilson Road, Clearwater, FL 34603
Voice: 352.376.5500
Fax: 352.376.3479

 

Professional Seal

No.	Issue Description	YYYYMMDD
3	60% CONSTRUCTION DOCS	2010-09-15
4	CONSTRUCTION DOCS	2010-12-10
5	CONFORMANCE DOCS	2010-12-10

No.	Revision Description	YYYYMMDD
-----	----------------------	----------

Drawn by: HOK
Reviewed by: WH
Project No: 08.29007.00

Sheet Title:
FINISH FLOOR PLAN
LEVEL 4 - WEST

Original drawings at 1/8" = 1'-0". Do not scale drawings if a revision is made.
Sheet Number

AF204A



Project
UF Research and
Academic Center at Lake
Nona, UF-280

Prepared for
University of Florida

Contract No: 08.29007.00



HOK
One Tampa City Center, Suite 1800
Tampa, FL 33602 USA
T +1 813 229 6300


All reproduction & distribution of this drawing is prohibited without the written consent of HOK.

In Association with
Harris Civil Engineers, LLC
1200 East Hill Street, Suite 200, Orlando, FL 32803
Voice: 407.629.4777
Fax: 407.629.7888

AECOM
150 N. Orange Avenue, Suite 200, Orlando, FL 32801
Voice: 407.843.6552
Fax: 407.829.1789

Walter P. Moore and Associates, Inc.
201 E. Kennedy Blvd., Suite 200, Tampa, FL 33602
Voice: 813.221.2424
Fax: 813.221.2289

Affiliated Engineers SE, Inc.
307 SW Wilson Road, Gainesville, FL 32608
Voice: 352.376.5000
Fax: 352.375.3479

 

Professional Seal

No.	Issue Description	YYYY-MM-DD
3	ISSUE CONSTRUCTION DOC	2010-09-15
4	CONSTRUCTION DOC	2010-12-19
5	CONFORMANCE DOC	2011-03-11


No.	Revision Description	YYYY-MM-DD
1	ADD BTT GARDER REQUESTED	2011-07-01
	CHANGES	

Drawn by: HOK Reviewed by: WH
Project No: 08.29007.00

Sheet Title:
FINISH FLOOR PLAN -
LEVEL 4 - EAST

Original Drawing is 42 x 36. Do not scale contents of this drawing.
Sheet Number

AF204B

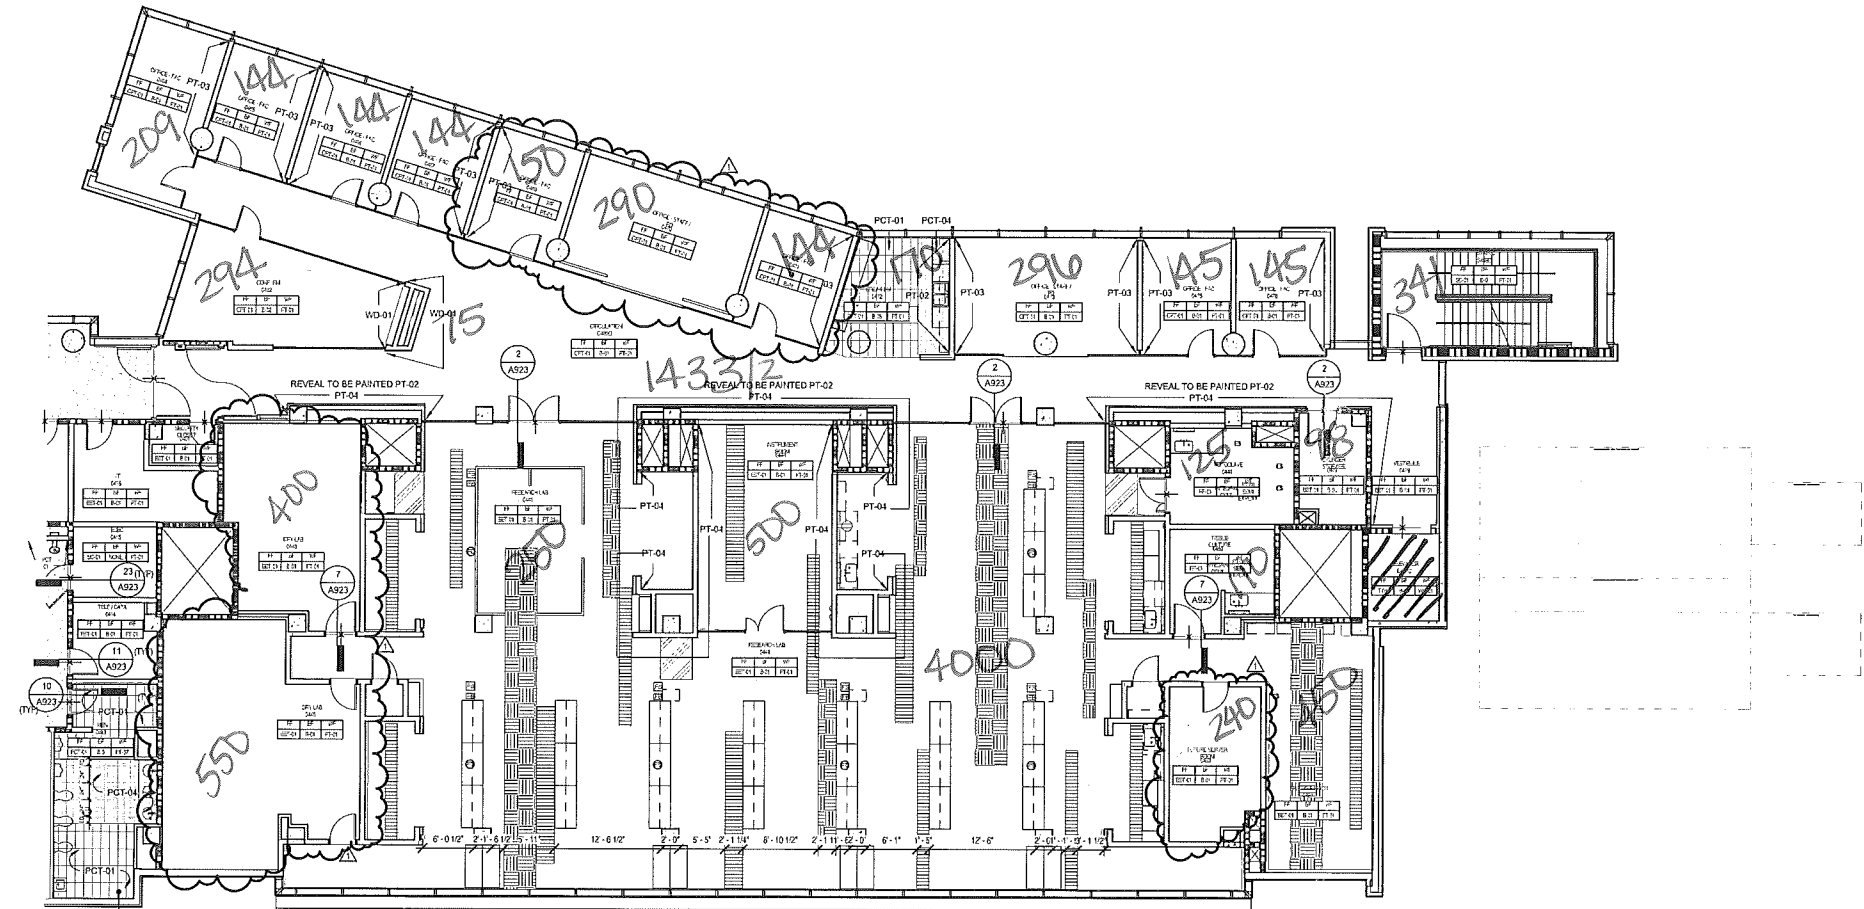

- 1. Carpet = 1,638 sqft
- 2. Tile = 170 sqft
- 3. VCT = 733 sqft
- 4. Stair
concrete = 341 sqft
- (5. Lab VCT = 6,625 sqft)

1 Level 4 - FINISH FLOOR PLAN - SECTOR B
1/8" = 1'-0"