


Attachment A: Map of Plaza of the Americas Area

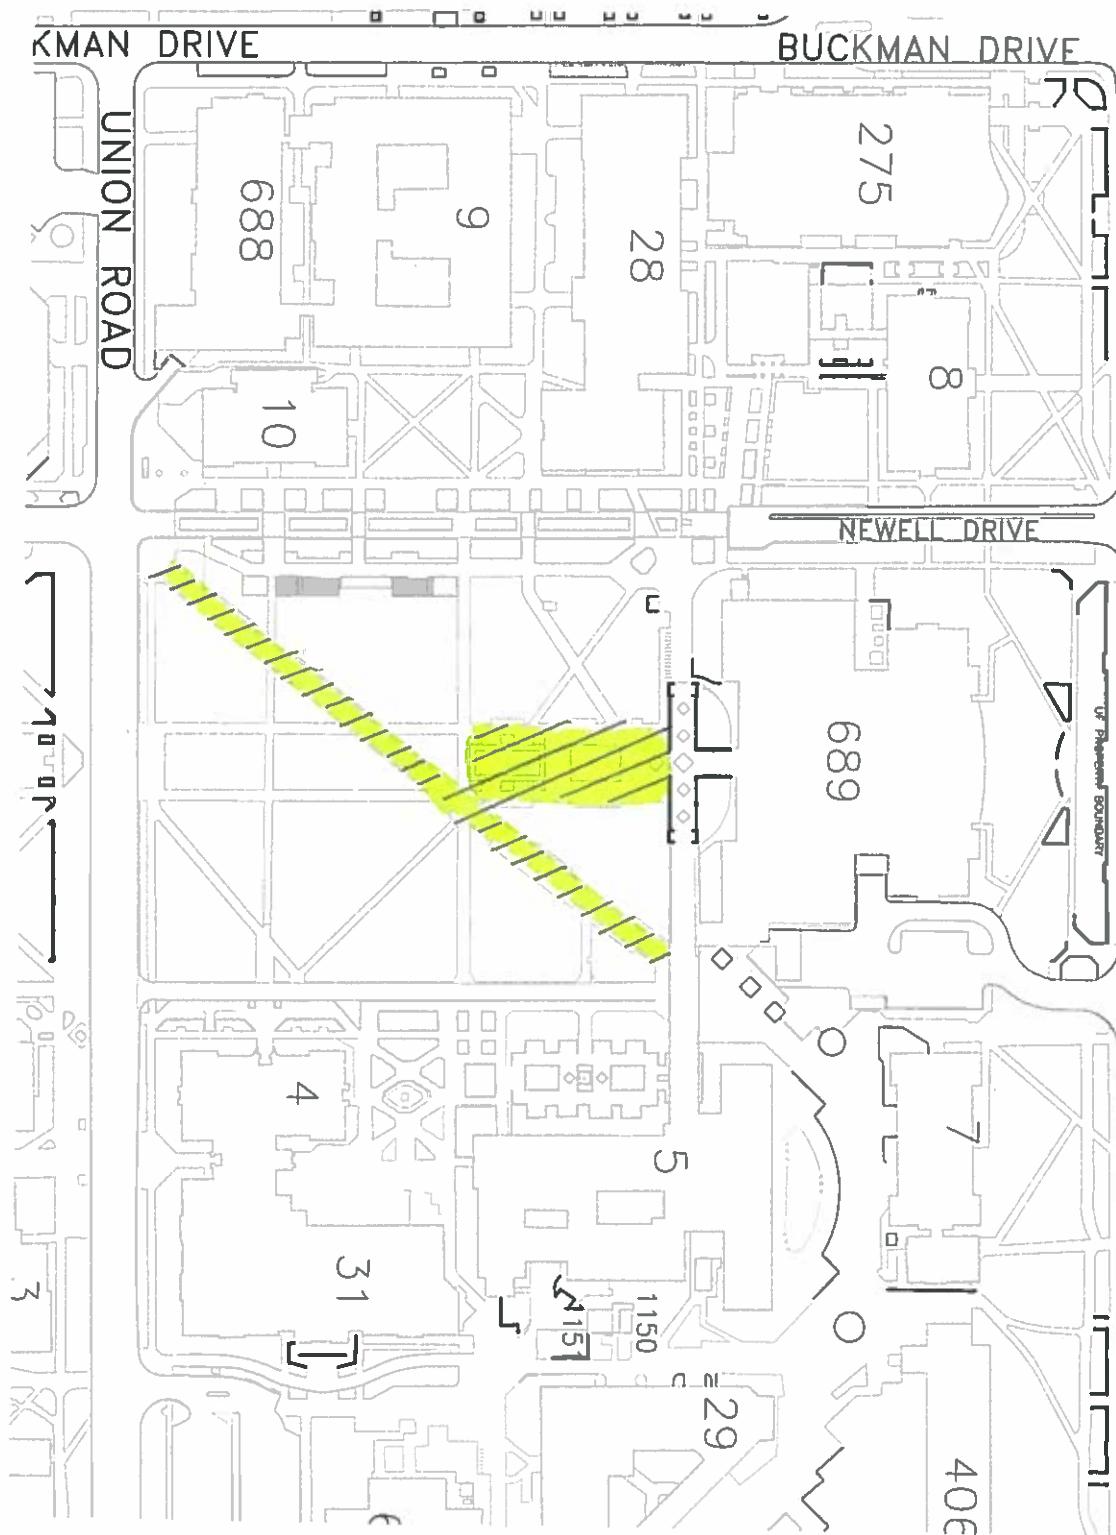

scale: 1/8" = 1'-0"

Attachment A:
Map of J.Reitz
Union North Lawn



Yellow indicates
available space

Blue indicates
current
construction
scheduled to be
completed July 2019