


Attachment B: Map of Gator Walk Area with Dimensions

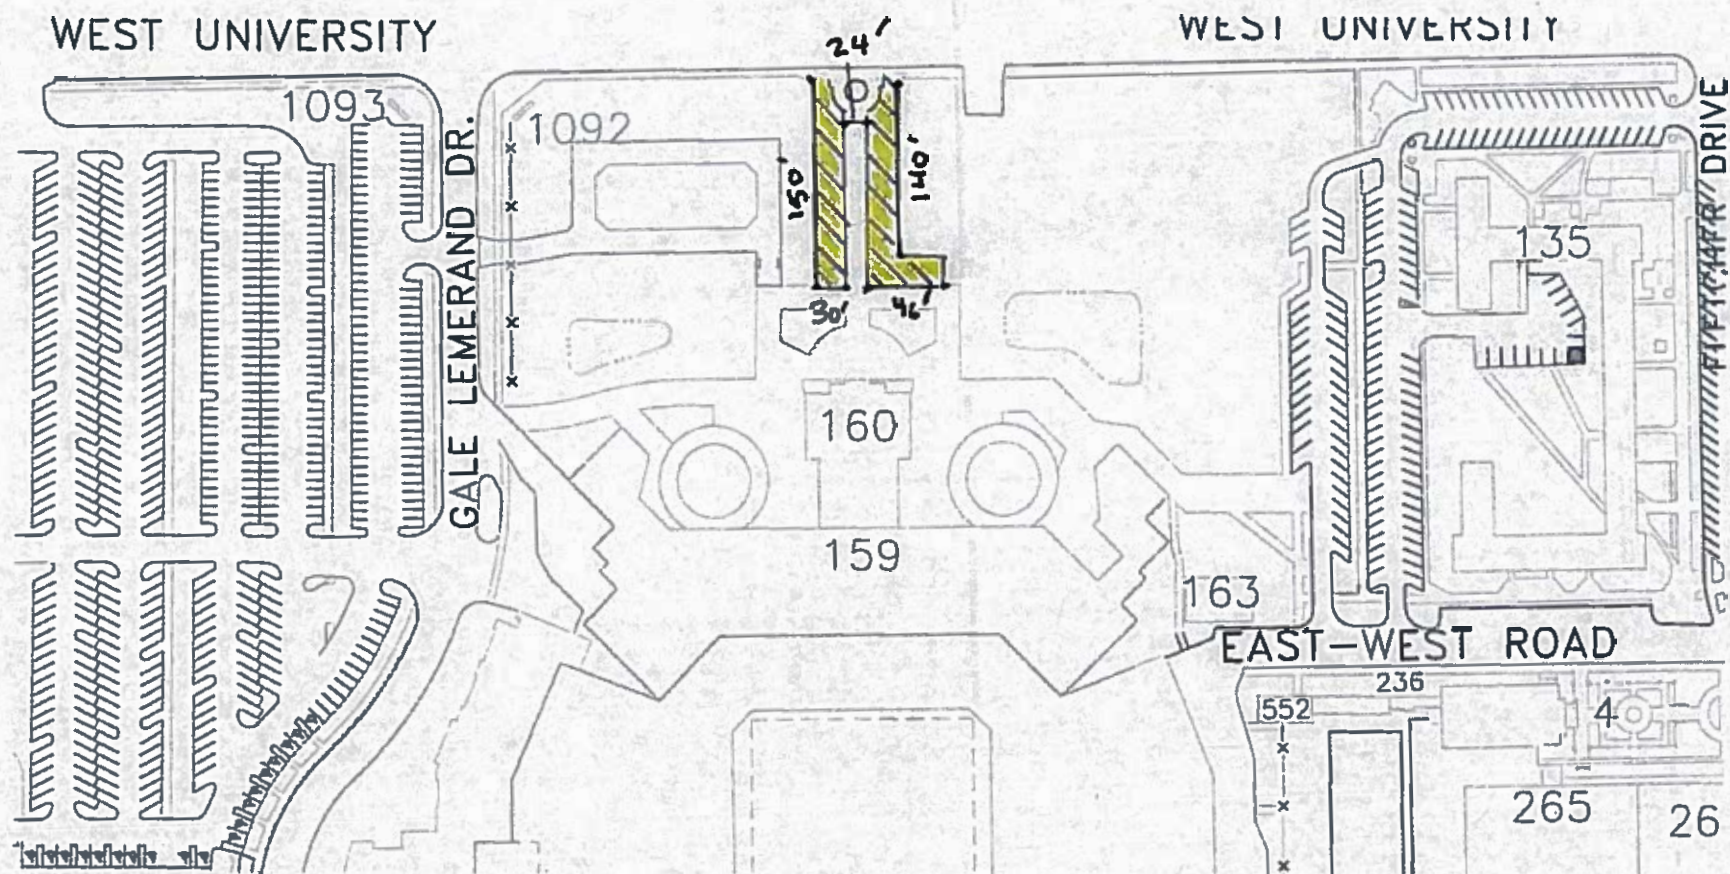

scale: 1/8" = 1'-0"

Attachment B: Map of Plaza of the Americas Area with dimensions



scale: 1/8" = 1'-0"

Attachment B: Map

