


Exhibit 1

IPOP Topology Diagram

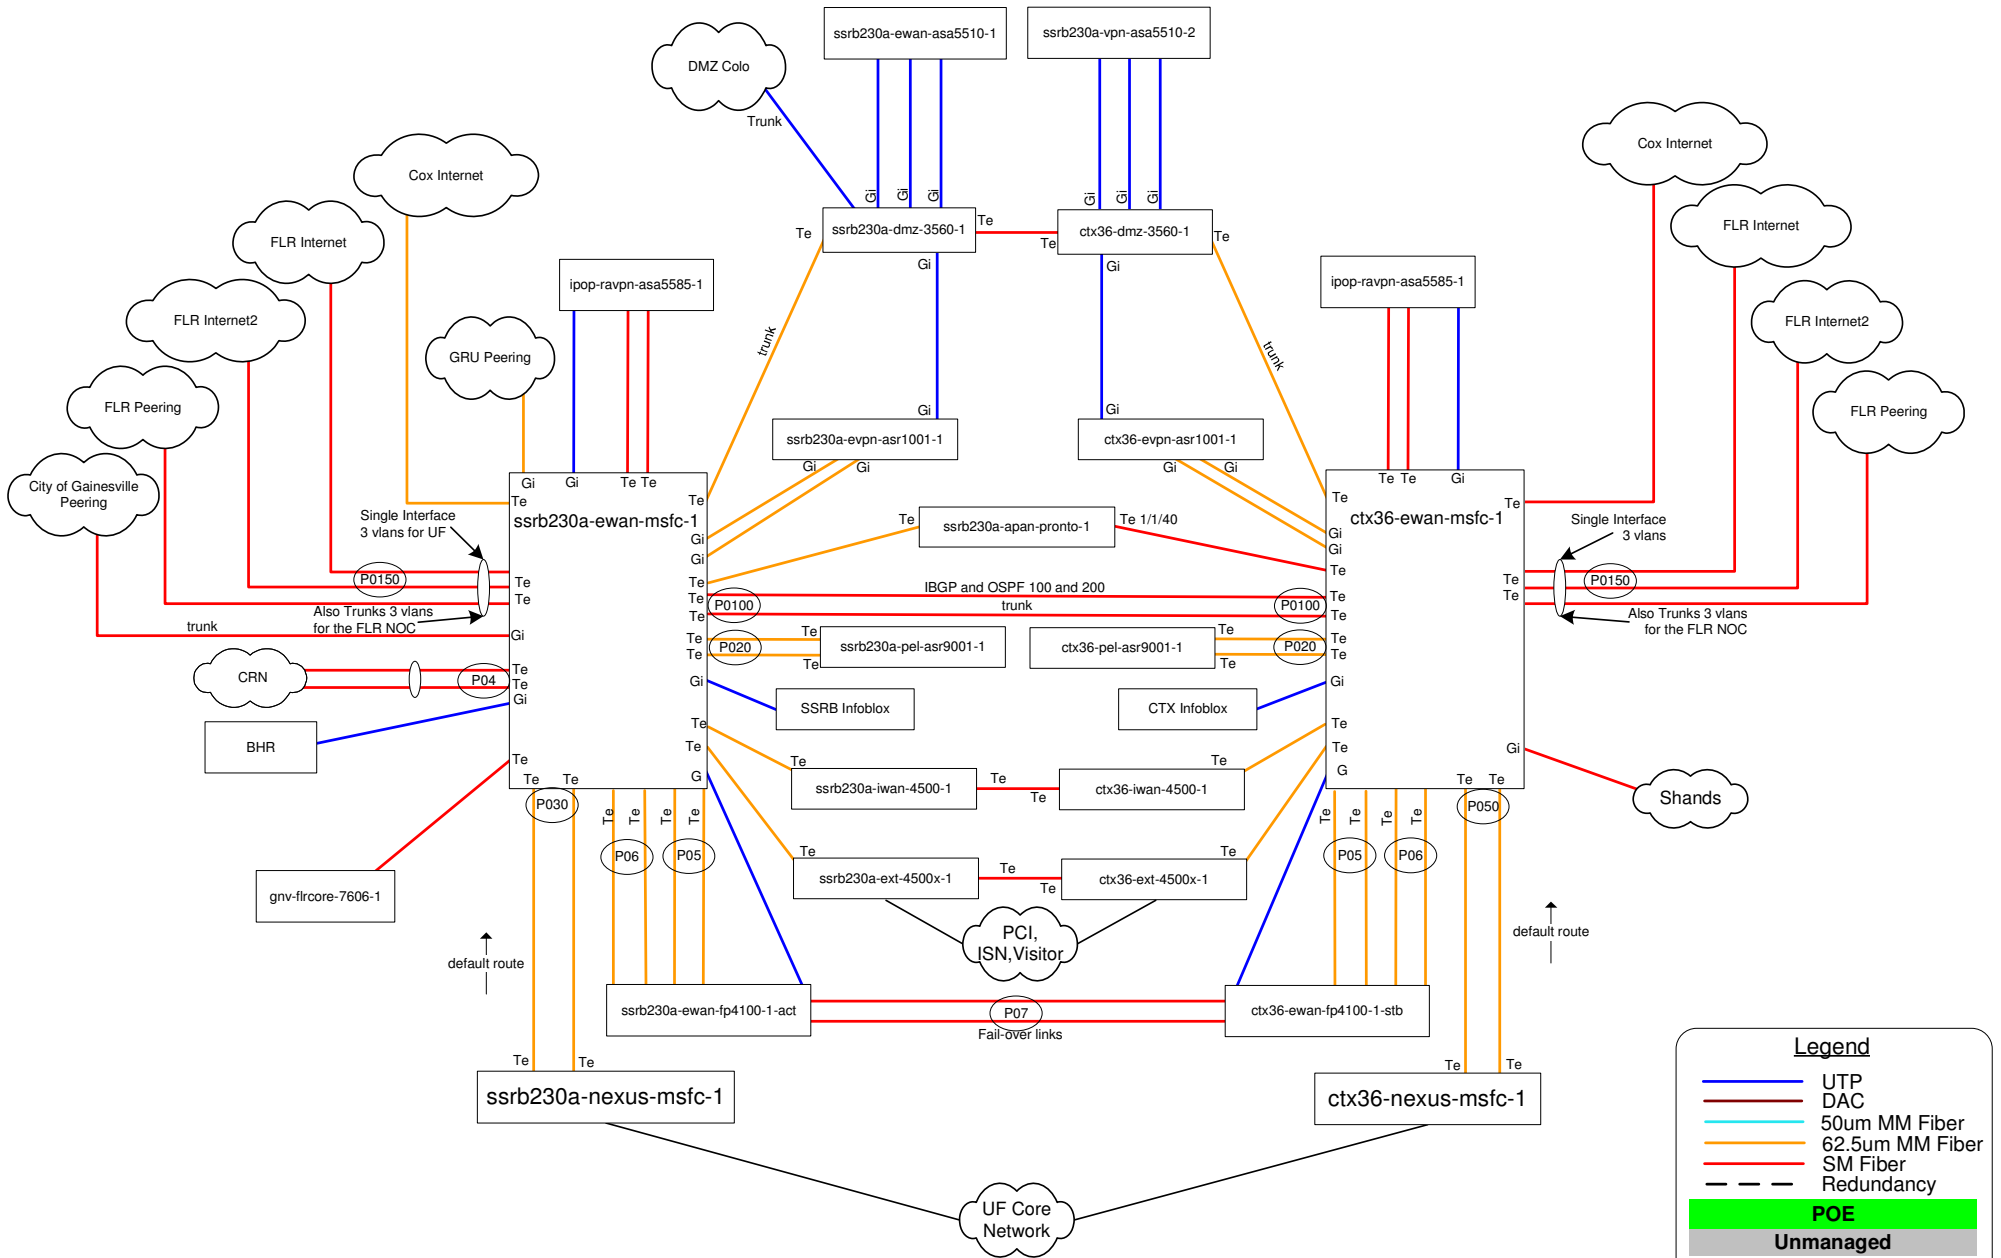

Legend

- Blue line: UTP
- Red line: DAC
- Cyan line: 50um MM Fiber
- Orange line: 62.5um MM Fiber
- Yellow line: SM Fiber
- Black dashed line: Redundancy

POE (Green background)

Unmanaged (Grey background)

Updated: 05/03/2018 SFR
Reviewed: