


Black Hall Wallplate Network

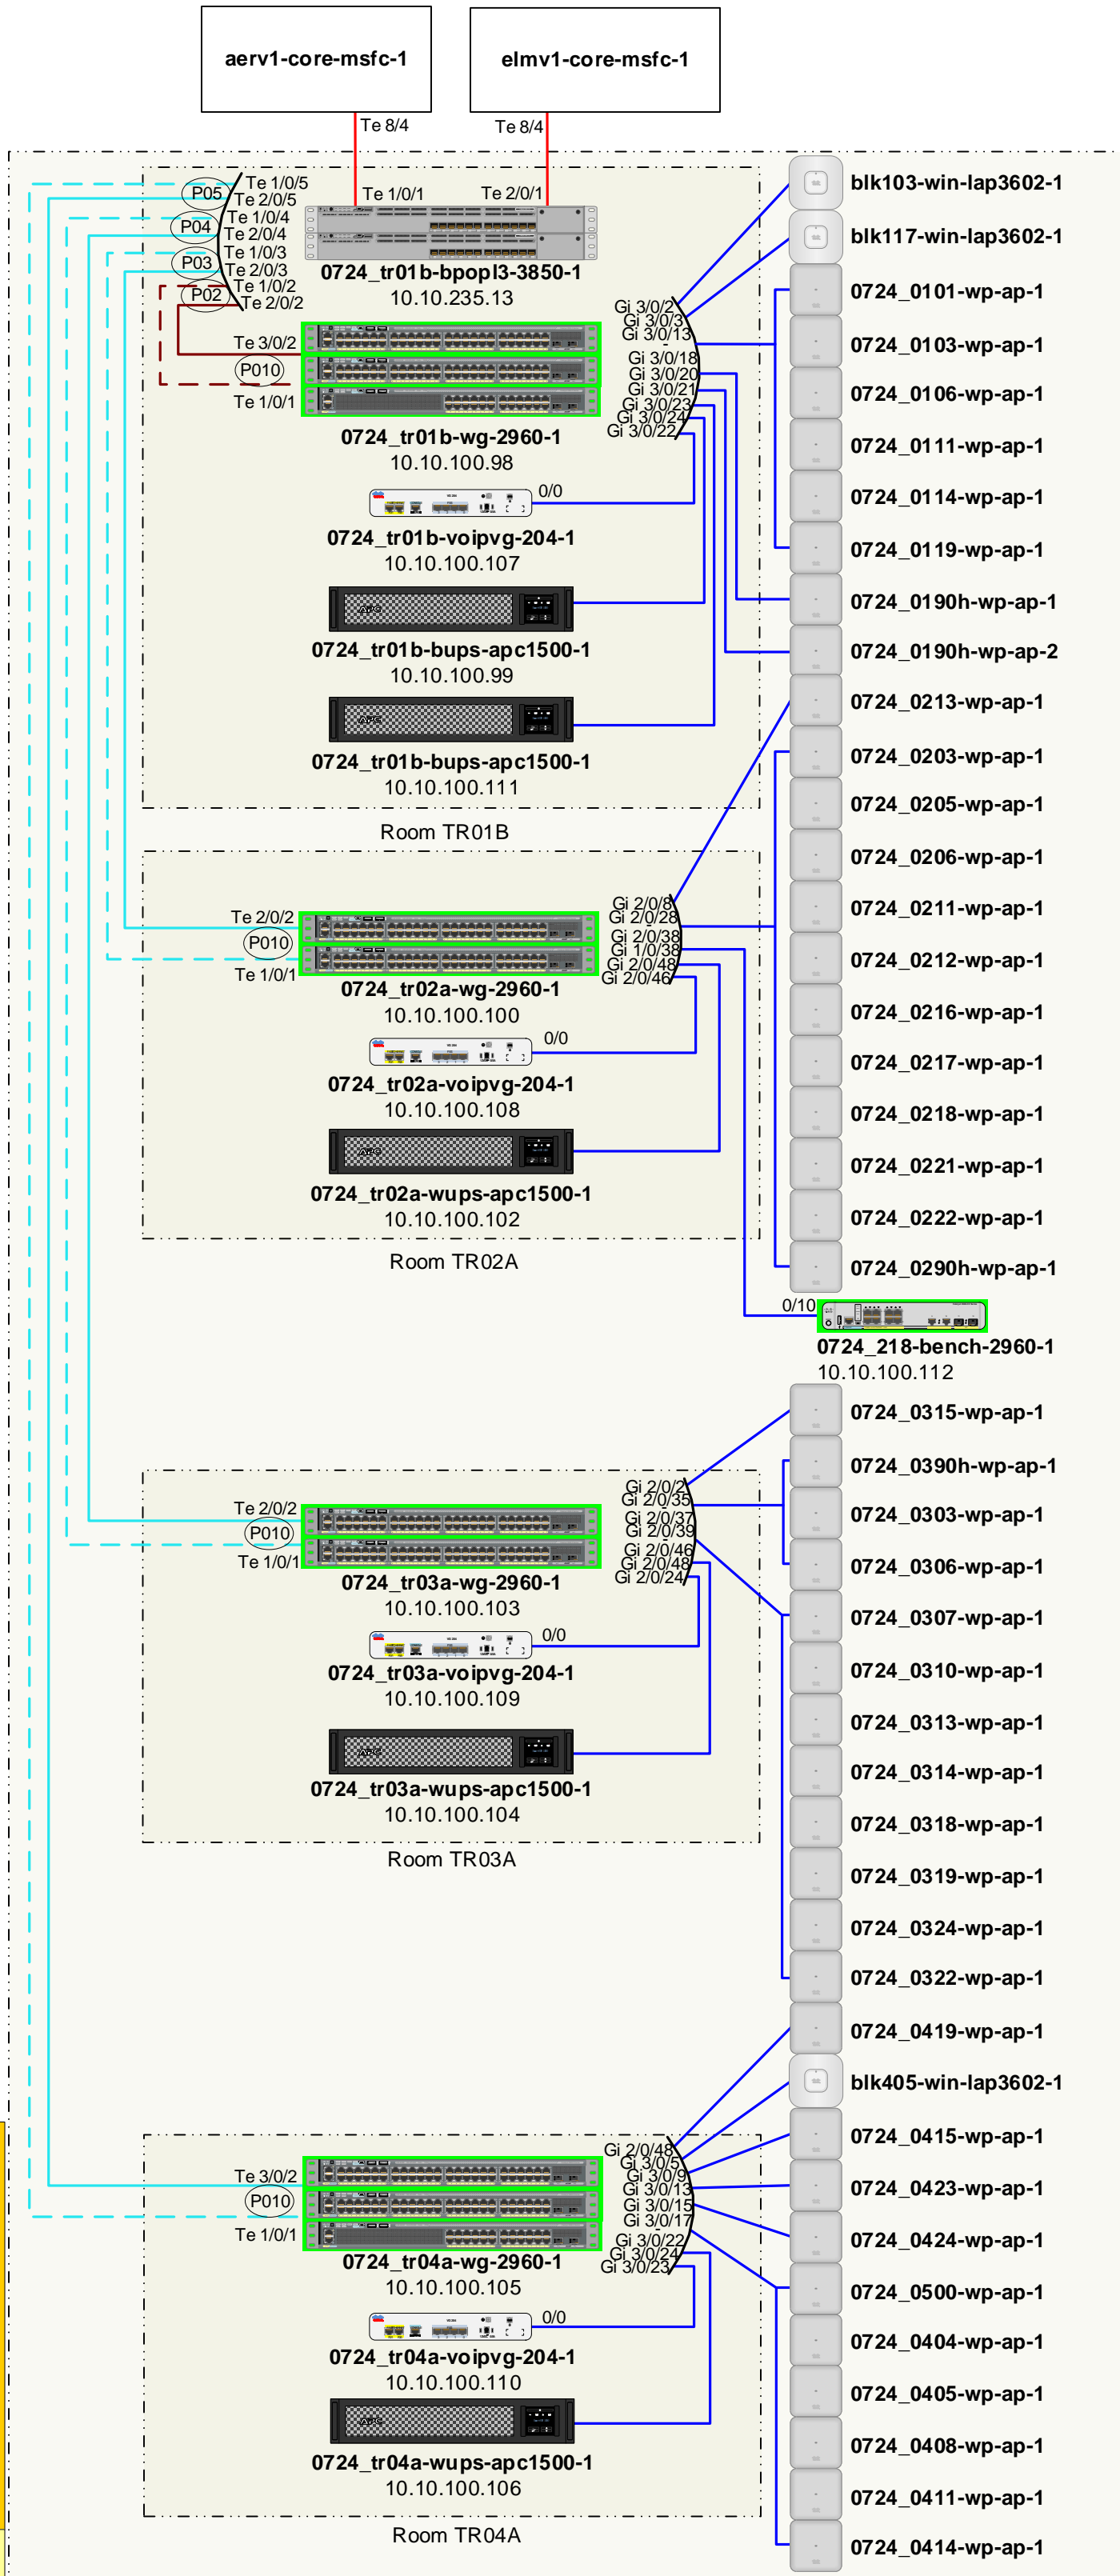

Legend

- Blue line: UTP
- Brown line: DAC
- Light blue line: 50um MM Fiber
- Orange line: 62.5um MM Fiber
- Red line: SM Fiber
- Dashed line: Redundancy

POE (Green background)

Unmanaged (Grey background)

Updated: 02/20/2019 PMH
Reviewed: Hiram Marte

VLANS

- 269 aer ppd building automation
- 1010 bldg-network-mgmt
- 1095 mfd-service
- 1096 Black Hall AV
- 1098 Black Hall Classroom
- 1099 lwapp-service
- 1100 voip-service
- 2007 aer-core-uplink-isn
- 2008 aer-core-uplink-pci
- 2014 aerv1-core-uplink
- 2107 elm-core-uplink-isn
- 2108 elm-core-uplink-pci
- 2114 elmv1-core-uplink
- 2877 Black Hall - Data
- 2878 Black Hall - IFAS

VTP-Domain: blk