



Office of the Vice President
and Chief Financial Officer
Procurement Services
<https://procurement.ufl.edu/>

971 Elmore Drive
PO Box 115250
Gainesville, FL 32611-5250
(352) 392-1331 Fax 352-392-8837

June 23, 2020

ADDENDUM NUMBER 2 ON INVITATION TO BID ITB21KO-101

TITLE: SW Campus Transportation Improvements

This addendum shall be considered part of the Contract Documents for the above-mentioned project as though it had been issued at the same time and incorporated integrally therewith. Where provisions of the following supplementary data differ from those of the original Contract documents, this addendum shall govern and take precedence. Bidders are hereby notified that they shall acknowledge receipt of the addendum.

This addendum consists of:

Drawing C2.2 which was missing from Attachment E.

A handwritten signature in blue ink that reads "Karen Olitsky".



Karen Olitsky
Procurement Agent III

**PLEASE ACKNOWLEDGE RECEIPT OF THIS ADDENDUM 2 AND RETURN WITH YOUR BID.
FAILURE TO ACKNOWLEDGE THIS ADDENDUM COULD CONSTITUTE REJECTION OF YOUR BID.**


VENDOR NAME

VENDOR ADDRESS


SIGNATURE

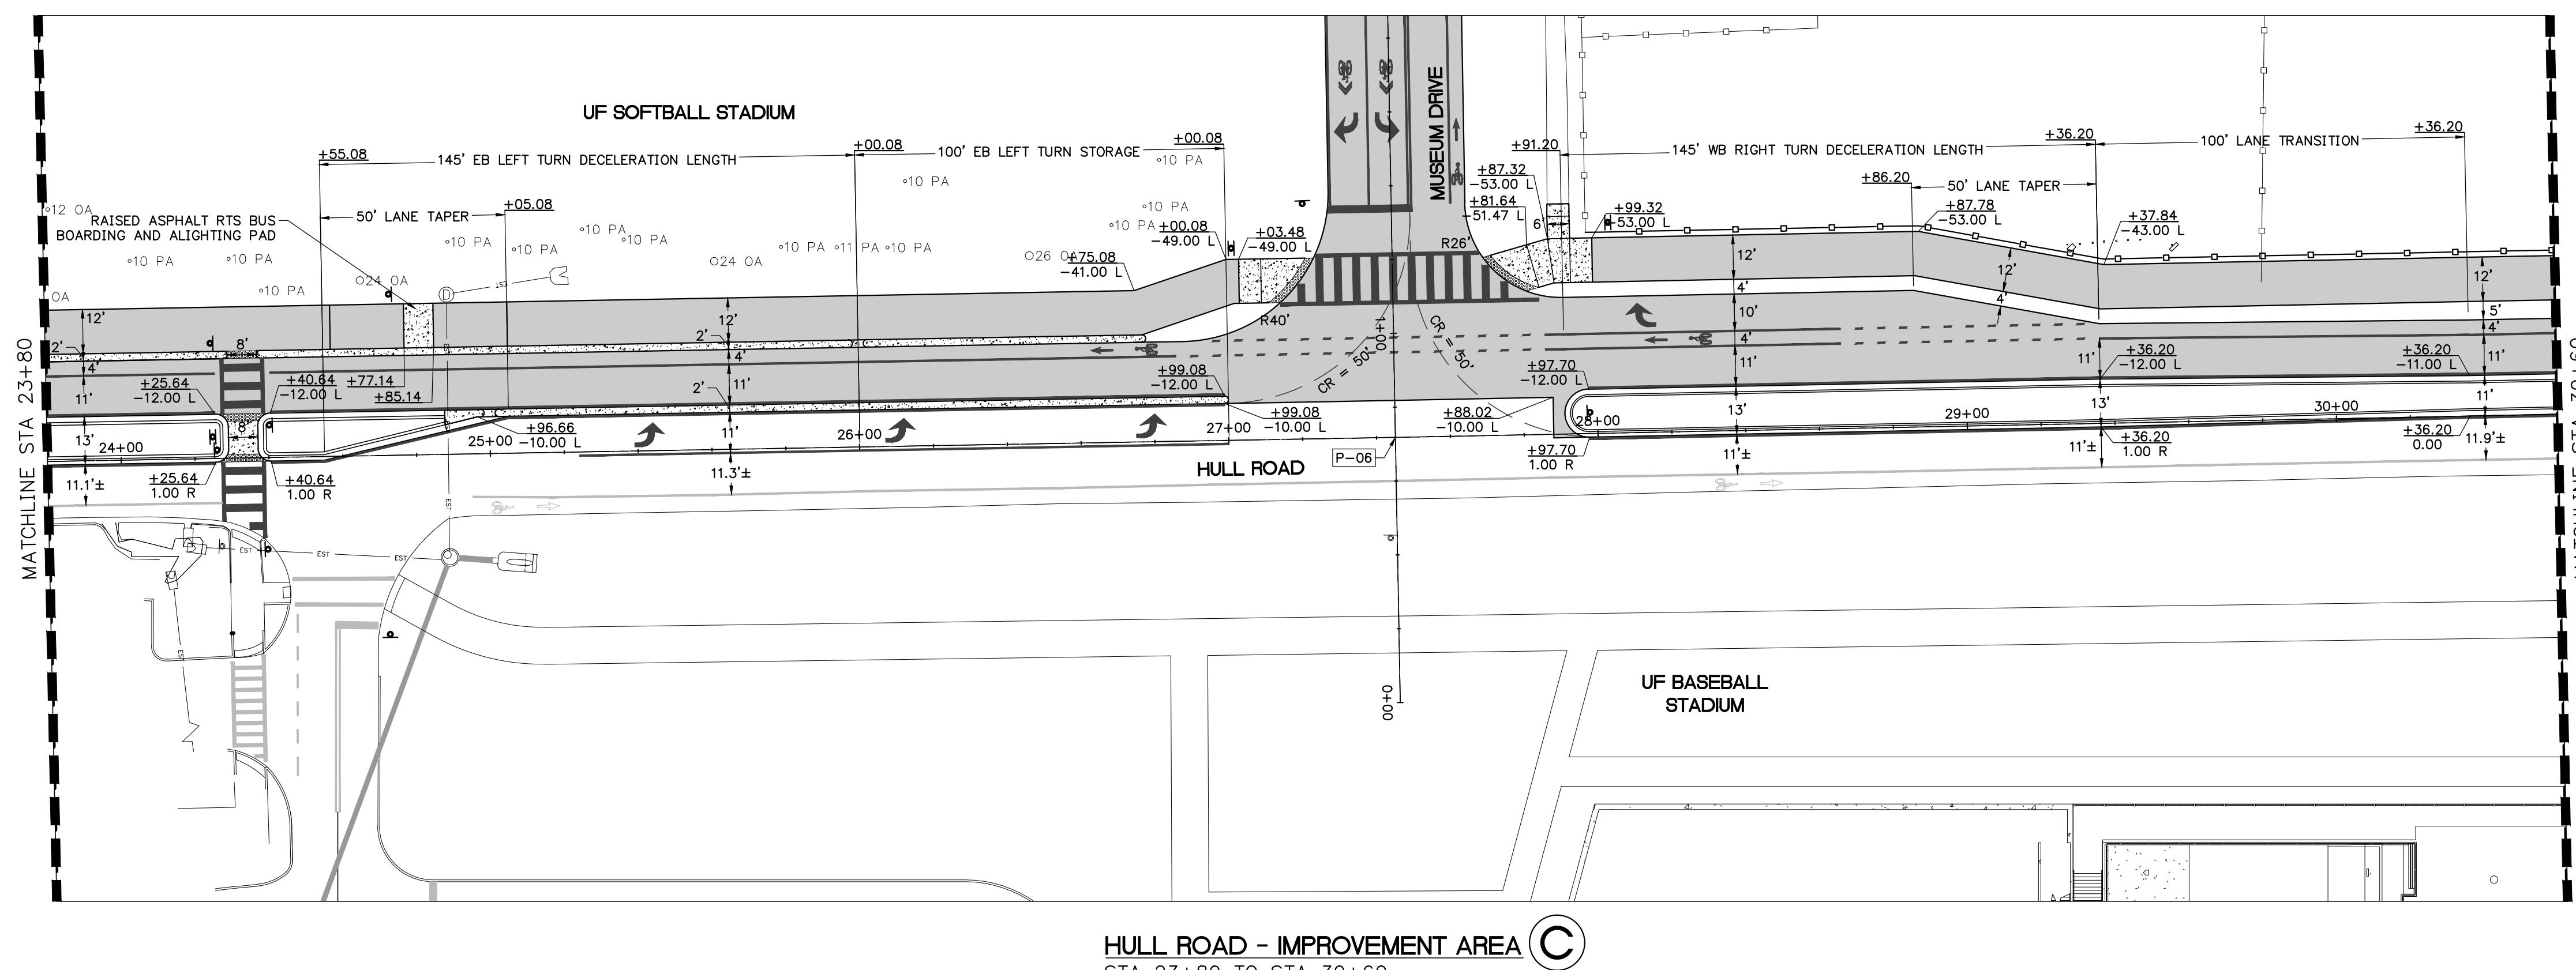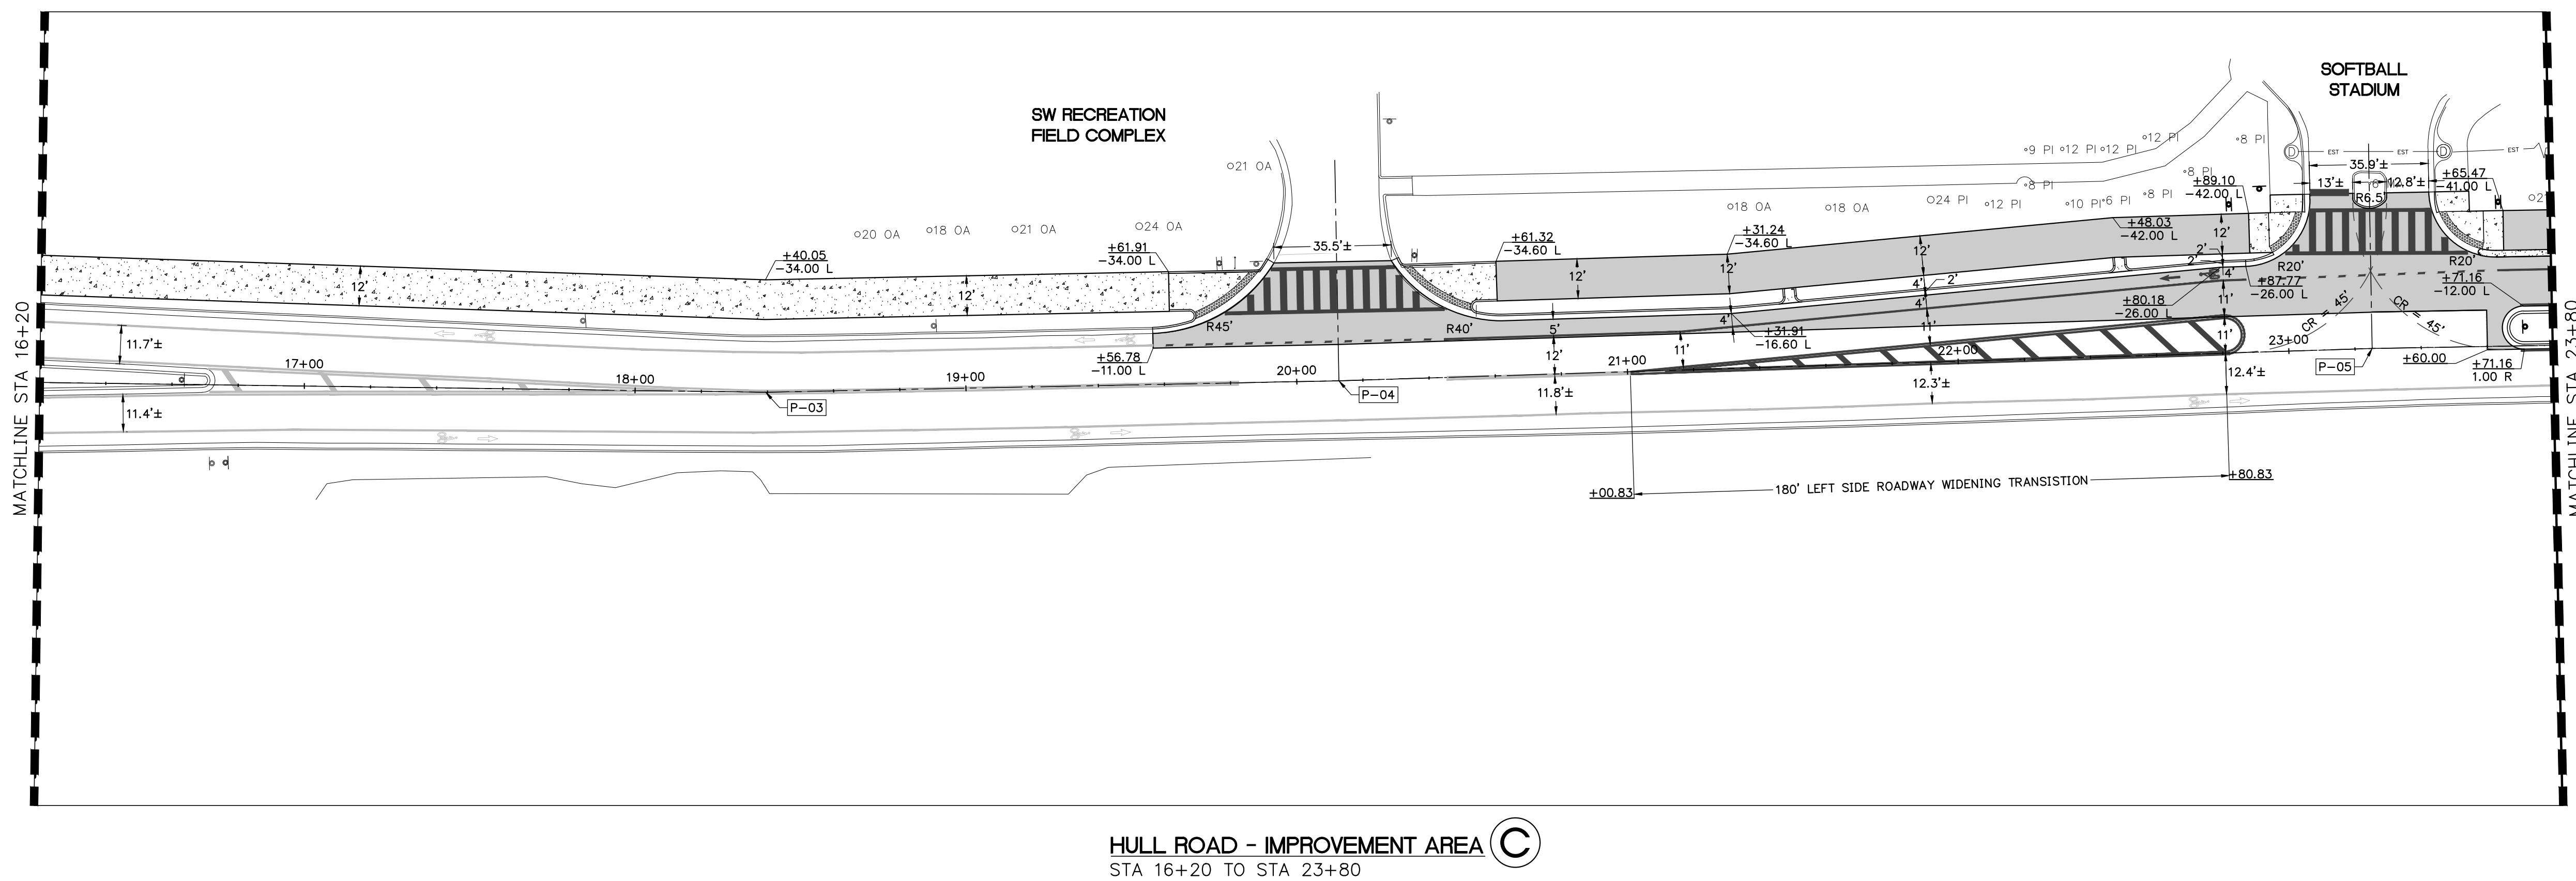

HULL ROAD - CENTERLINE ALIGNMENT DATA			
POINT NO.	STATION	NORTHING	EASTING
P-03	18+39.48	238227.95'	2646097.10'
P-04	20+12.77	238231.41'	2646270.34'
P-05	23+25.16	238241.17'	2646582.59'
P-06	27+45.10	238248.67'	2647002.46'

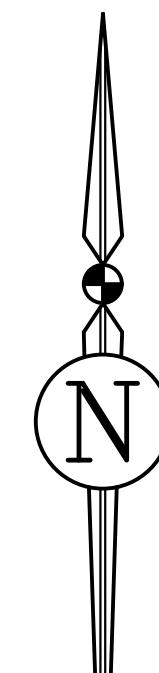

<div[](https://i.imgur.com/3Q5zJLw.png)
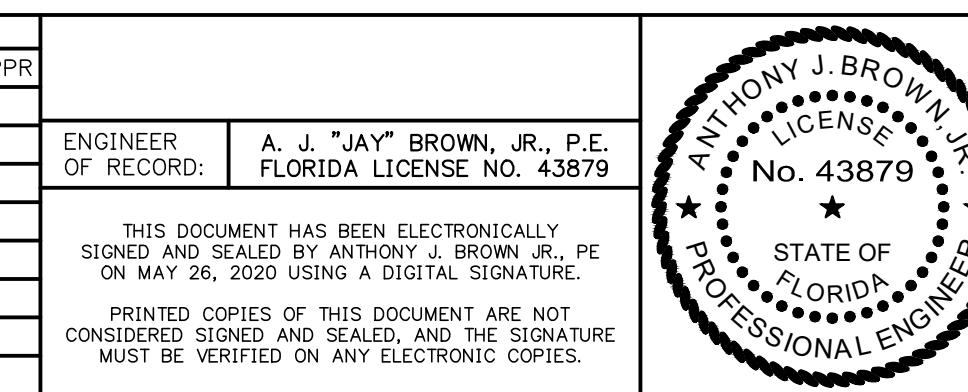
<div[](https://i.imgur.com/3Q1GZuF.png)

3530 NW 43rd Street • Gainesville, Florida 32606
PHONE: (352) 375-8999 • FAX: (352) 375-0833
E-MAIL: contact@jbproggroup.com

SHEET TITLE:	PROJECT LAYOUT - HULL ROAD	DATE: MAY 2020
CLIENT:	PROJECT:	PROJECT NO: 067-19-30
UNIVERSITY OF FLORIDA	UF-642 SW CAMPUS TRANSPORTATION IMPROVEMENTS	SHEET NO: C2.2