


ATTACHMENT A
ITB21DB-111 6FT BLACK ALUMINUM PICKET FENCE FOR PERIMETER OF FLAVET FIELD

CONTACTORS /
 THE SIDE OF
 CLOSET ACROSS FI
 BOOTH. PHOTC

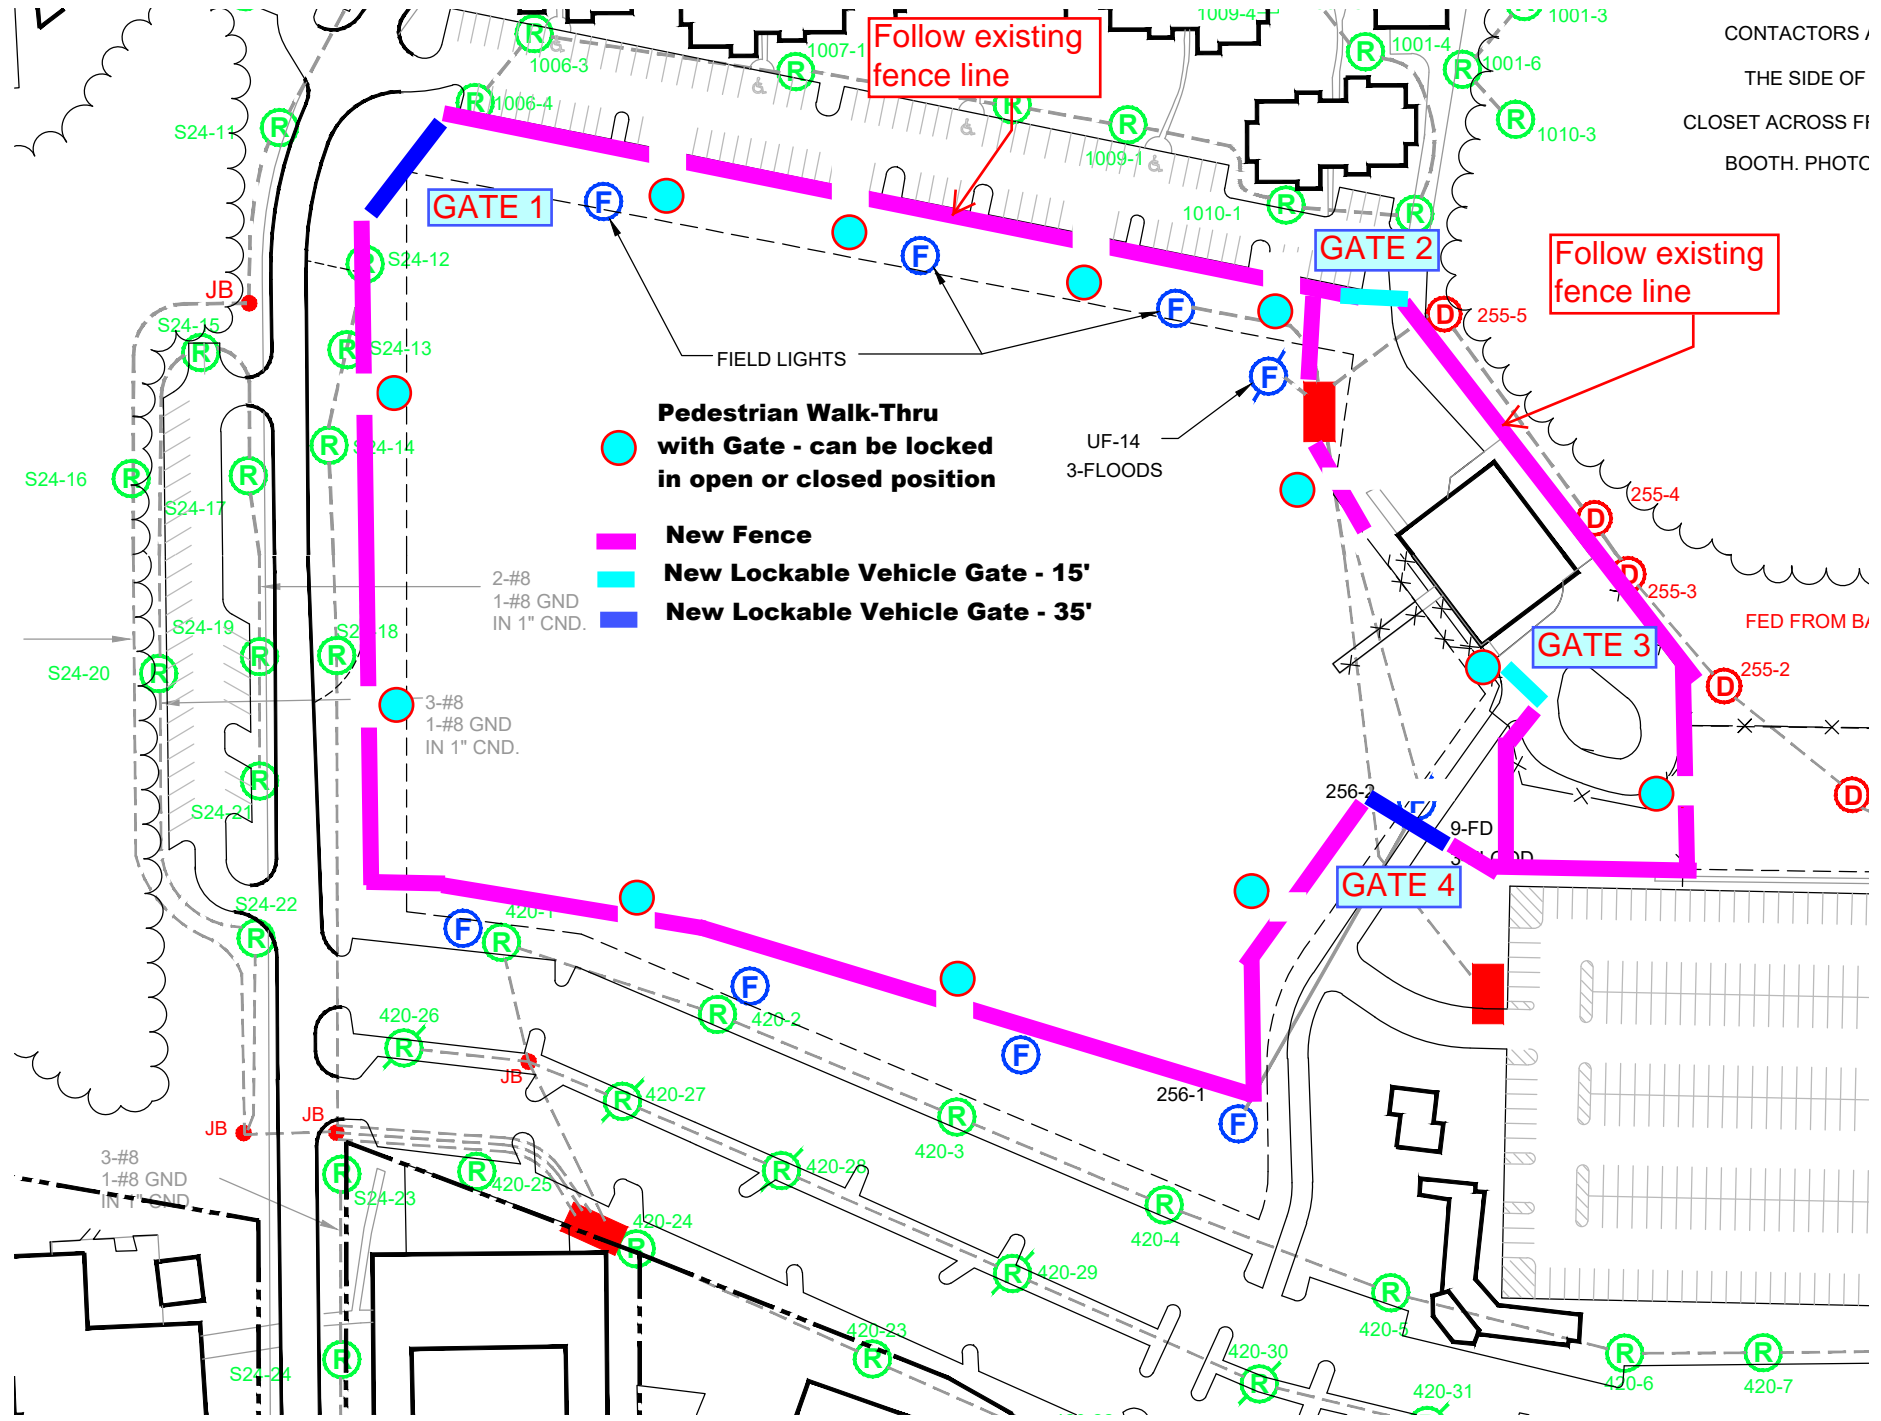

- **Pedestrian Walk-Thru with Gate - can be locked in open or closed position**
- **New Fence**
- **New Lockable Vehicle Gate - 15'**
- **New Lockable Vehicle Gate - 35'**

2-#8
 1-#8 GND
 IN 1" CND.

3-#8
 1-#8 GND
 IN 1" CND.

3-#8
 1-#8 GND
 IN 1" CND